




0.000 00

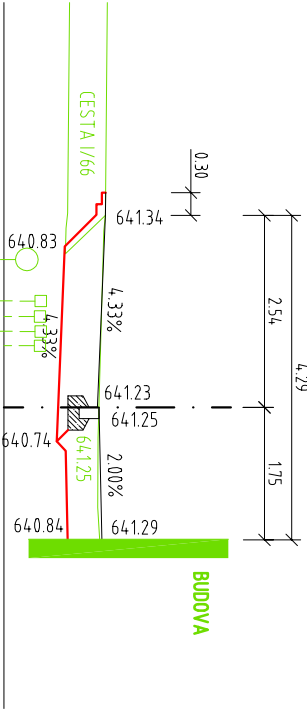


0.012 00

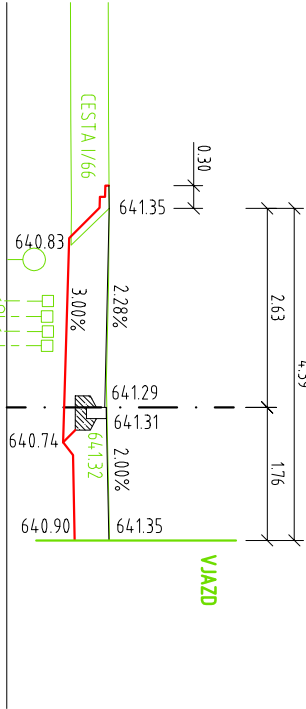


0.020 00

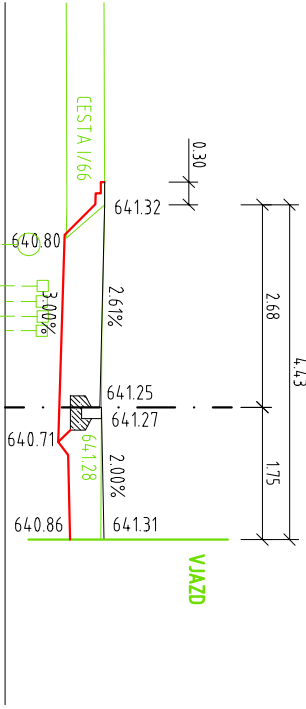


0.030 00

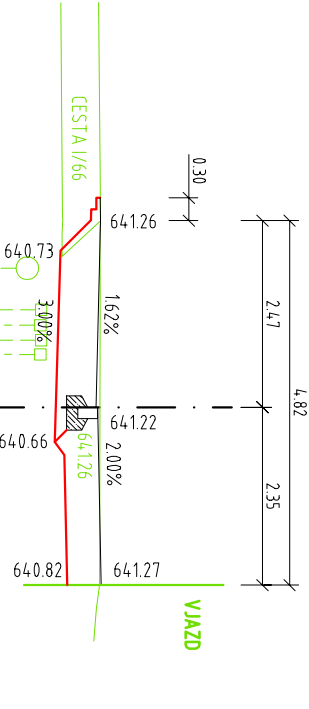


0.040 00

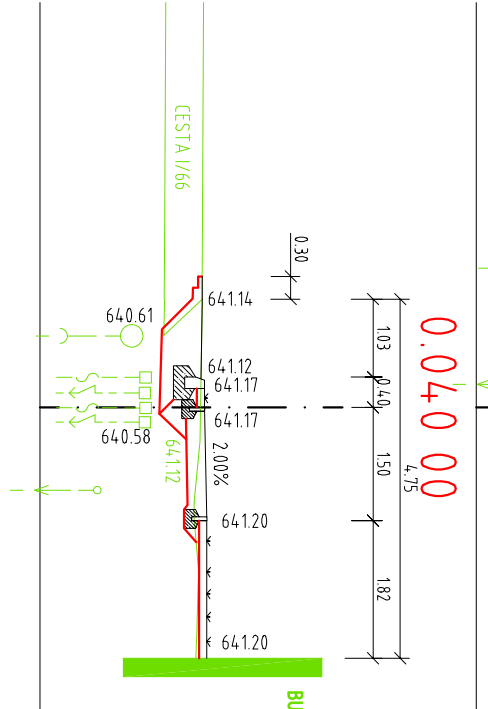


0.050 00

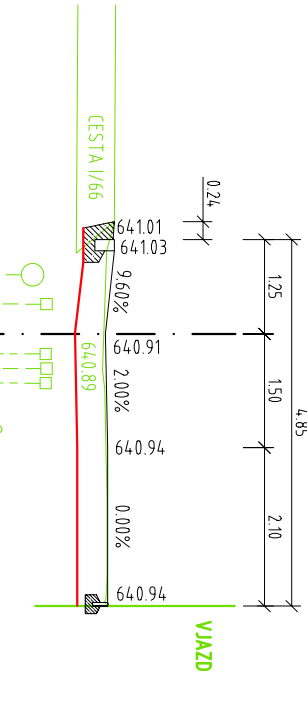


0.060 00

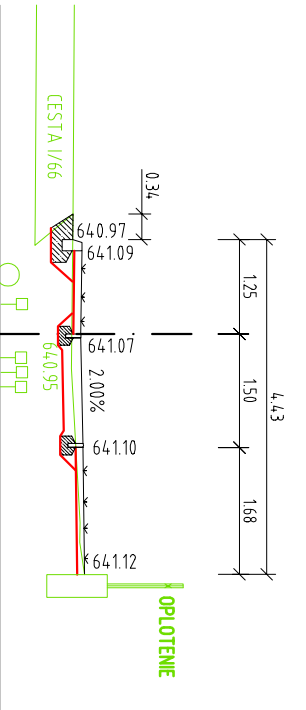


0.070 00

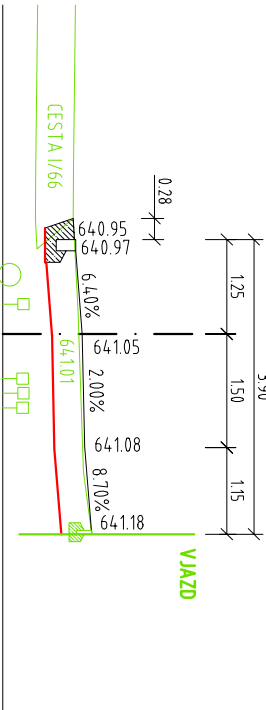


0.080 00

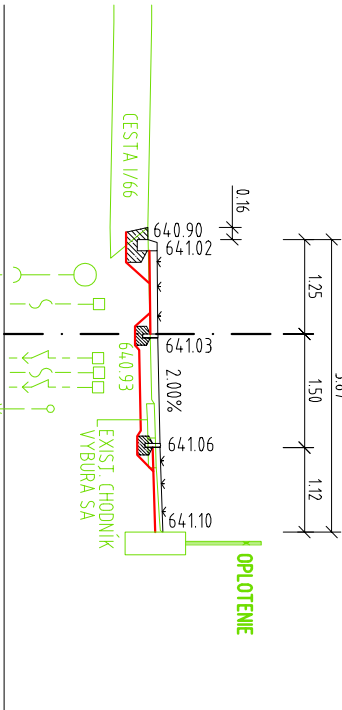


0.086 00

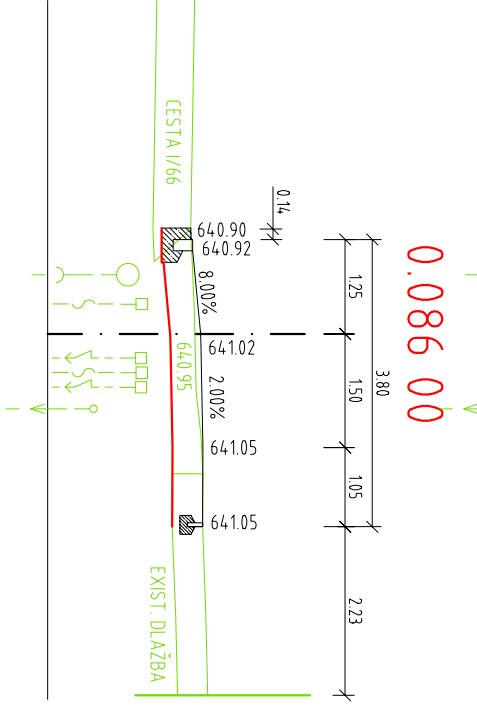


0.090 00

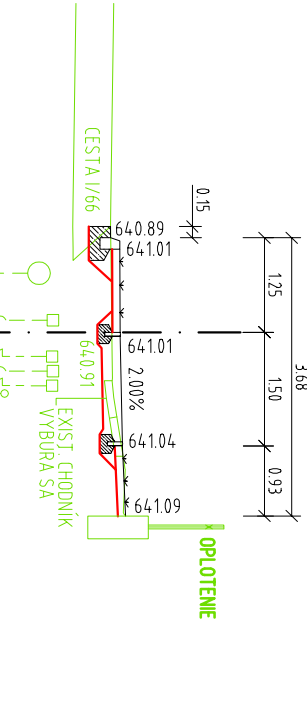


0.100 00

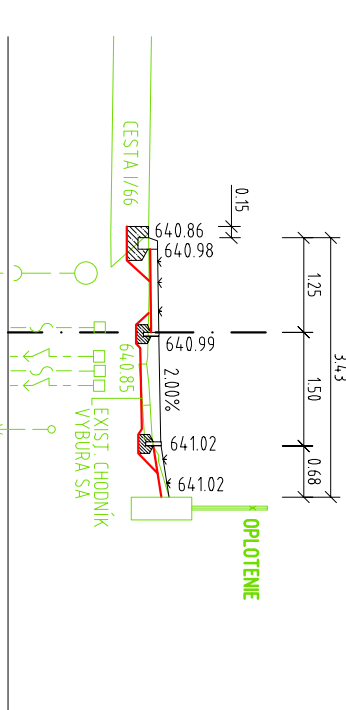


0.110 00


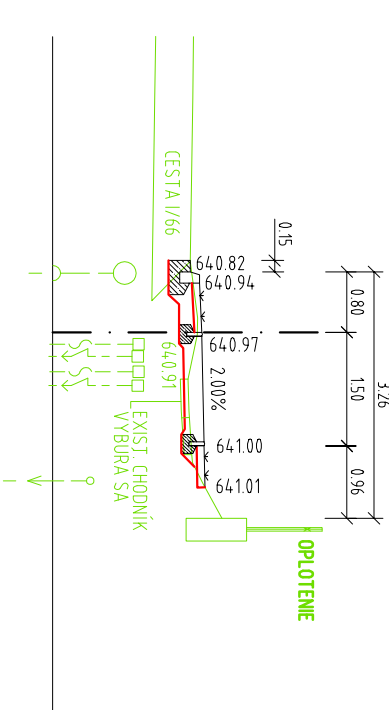


0.120 00

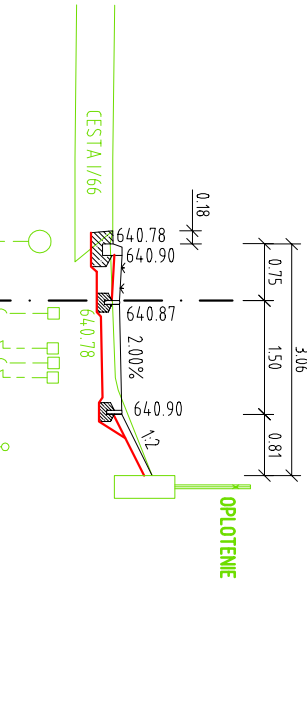

0.124 73

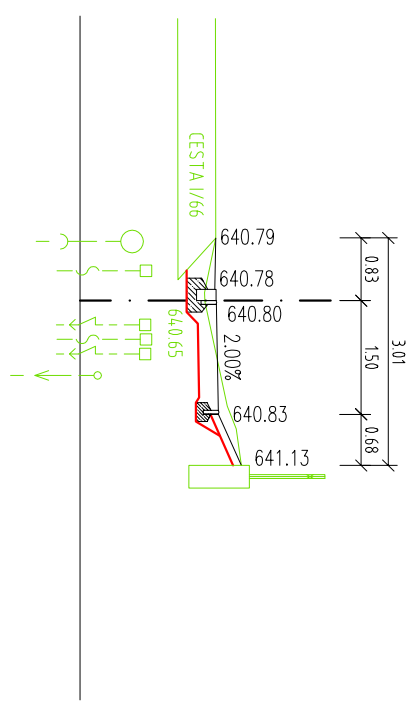

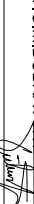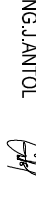ISPO spol. s r. o. Inžinierske stavby Slovenská 86, 080 01 Prešov tel.: 051/74 636 95, 74 636 99		ZODP. PROJEKTANT: ING. M. DUBRAVSKÝ 	HL. PROJEKTANT: ING. M. DUBRAVSKÝ 
VYPRACOVAL: ING. B. LONGAUER 		KONTROLOVAL: ING. J. ANTOL 	
OBJEDNÁVATEL: Obec Huncovce			
OKRES: KEŽMAROK		KRAJ: PREŠOVSKÝ	
KAT. ÚZEMIE: HUNCOVCE		DÁTUM: 08/2019	
STAVBA: Huncovce, chodníky pozdĺž cesty I/66		STUPEŇ: DSP, DRS	
		Č. ZÁKAZKY: 2993/2019	
		MIERKA: 1:100	
OBJEKT: SO 01 CHODNÍK VPRAVO		Č. PRÍLOHY: Č. SÚPRAVY:	
PRÍLOHA: PRIEČNE REZY		5	

SÚRADNICOVÝ SYSTÉM : S-JTSK, realizácia JTSK
VÝSKOVÝ SYSTÉM : Bpv

SO 01